


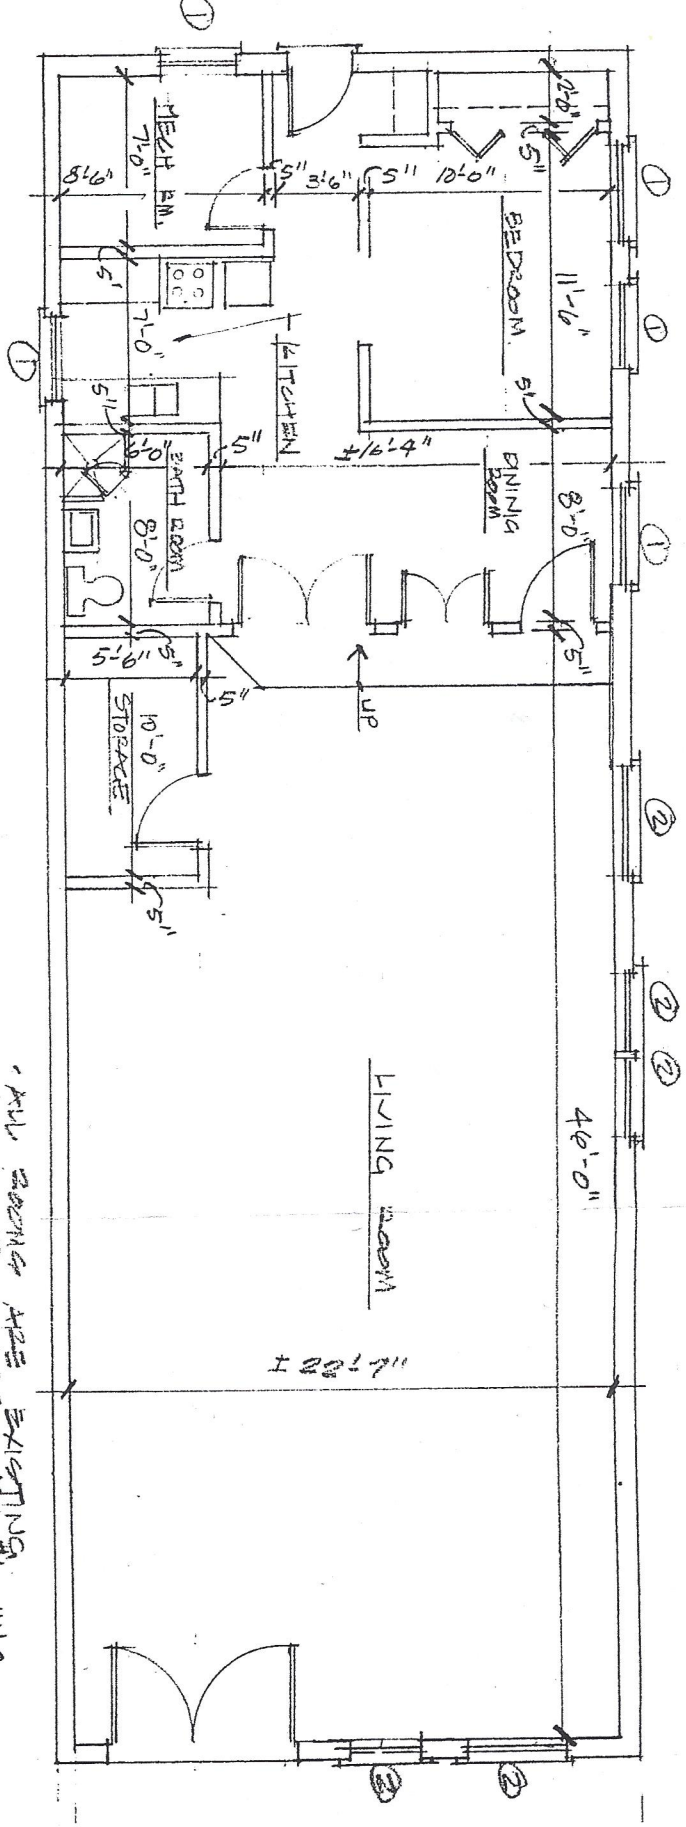

FIRST FLOOR PLAN
 SCALE: 1/8" = 1'-0"



ALL ROOMS ARE EXISTING
 ALL WINDOWS ARE TYPE #1 UNO.

M

SHAKESPEARE