


**UPPER FLOOR PLAN**

SCALE: 1/8"=1'-0"

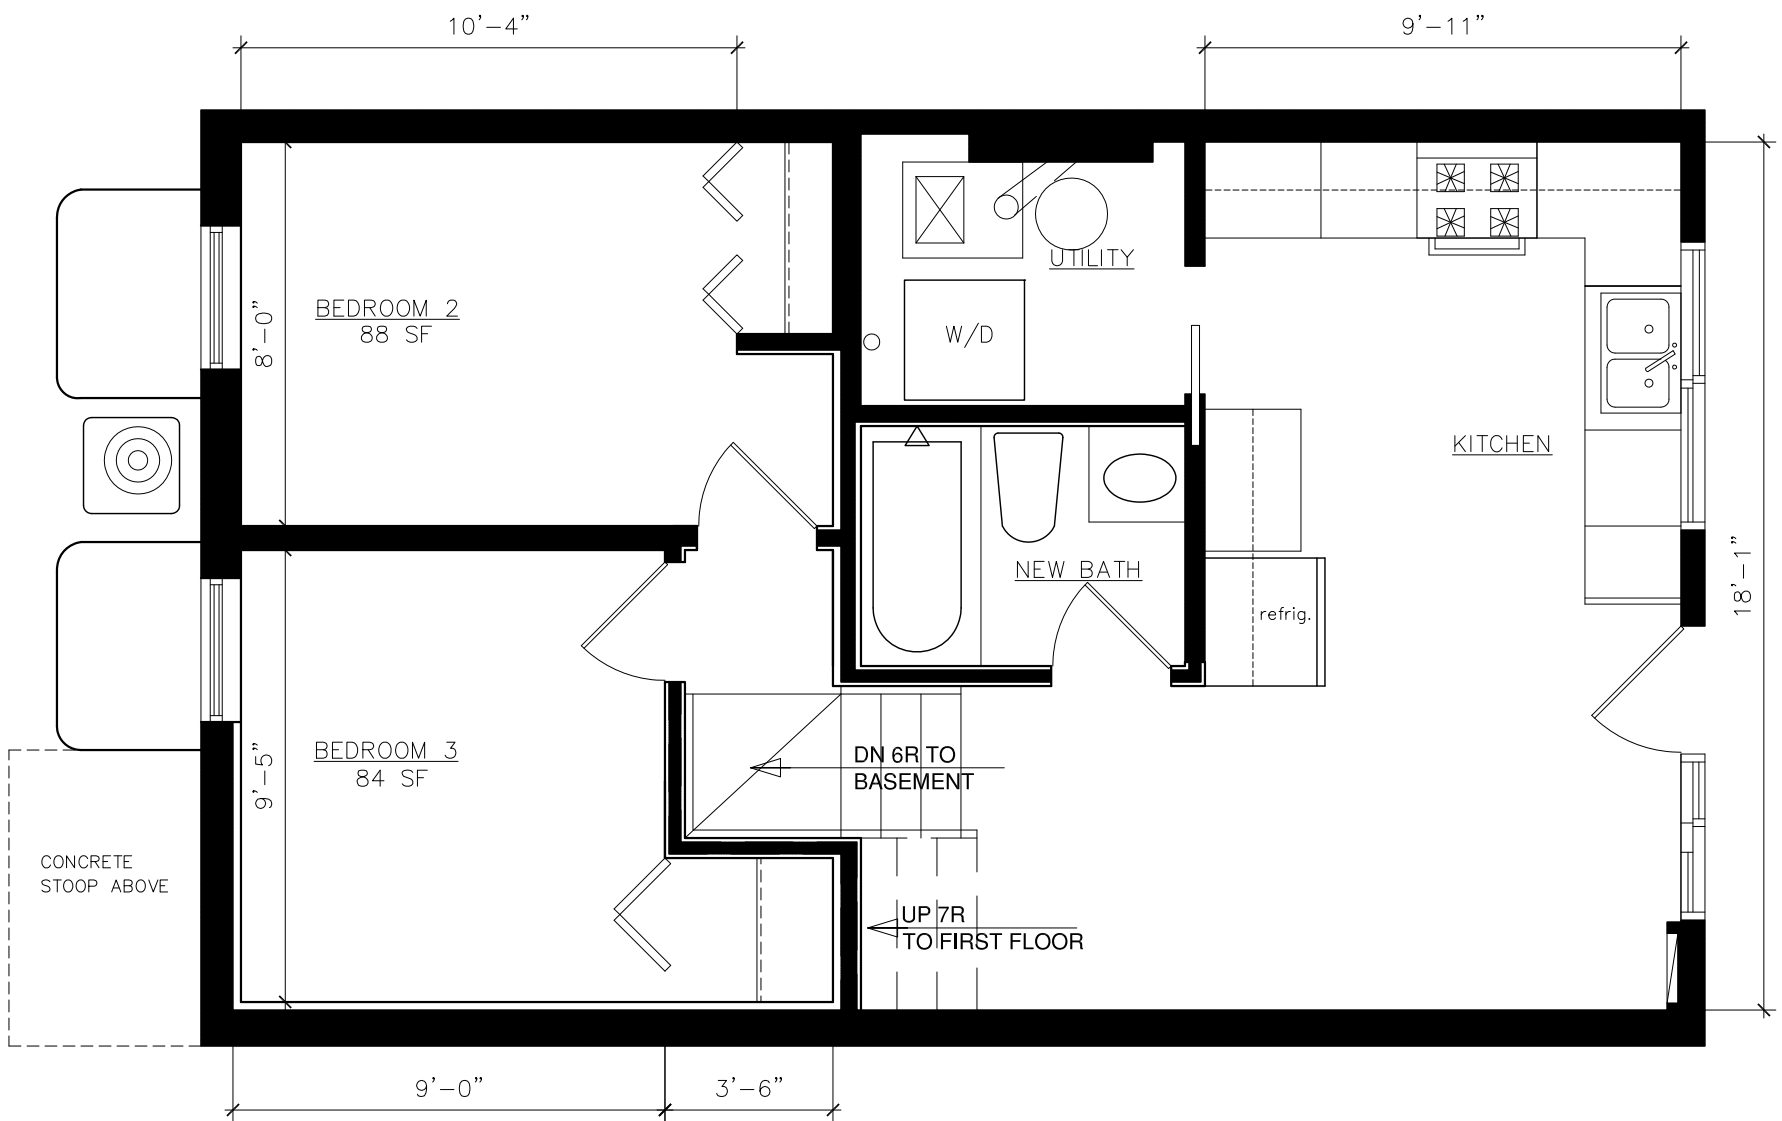

**LOWER FLOOR PLAN**

SCALE: 1/8"=1'-0"

**422-444.5 RIDGE RD.**  
WILMETTE, ILLINOIS

TYPICAL 3 BEDROOM UNIT

5.12.20

1'=1/4"

