


1 GARDEN FLOOR PLAN ⊕
 SCALE: 1/8"=1'-0" 985 SQ. FT.

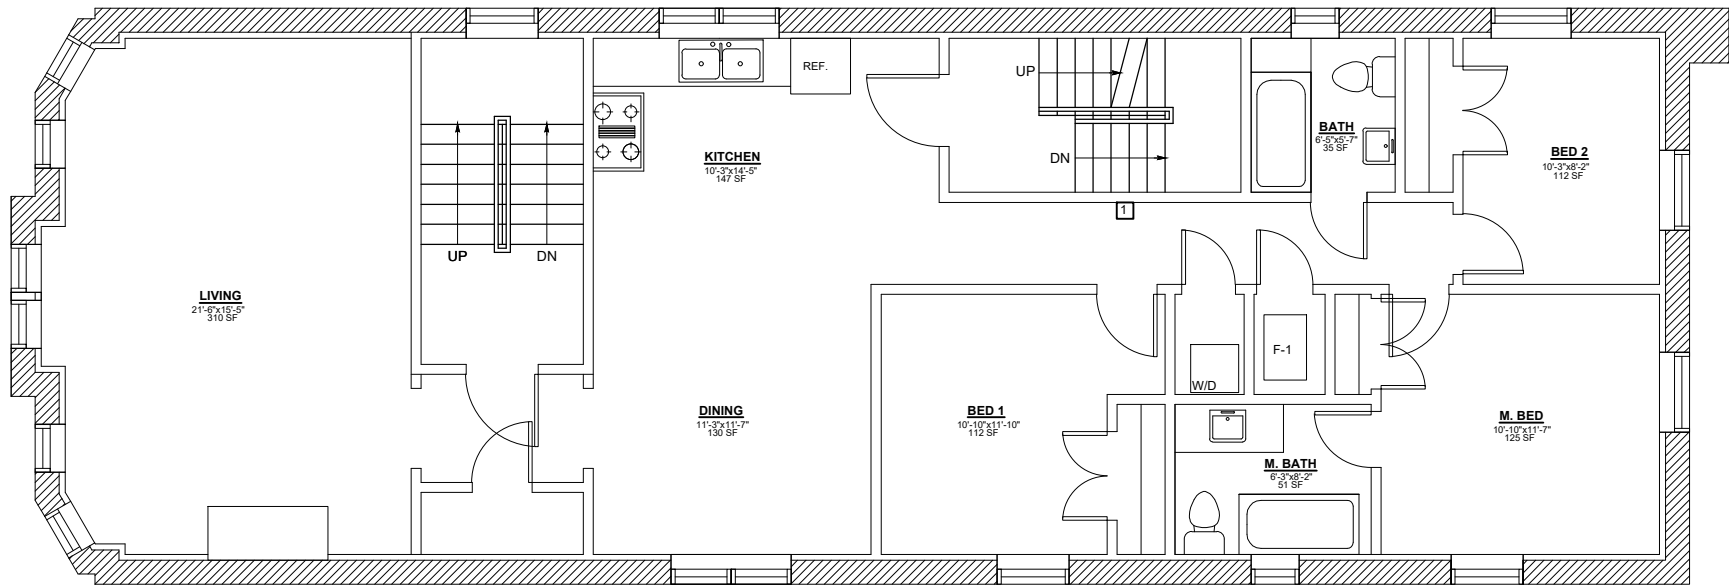

2 1ST, 2ND & 3RD FLOOR-TYPICAL ⊕
 SCALE: 1/8"=1'-0" 1,658 SQ. FT.

739 BRUMMEL STREET
 EVANSTON, IL 60202